


# K. S. SCHOOL OF ENGINEERING AND MANAGEMENT

## LAYOUT PLAN OF 'B' BLOCK BASEMENT- I (MECH)

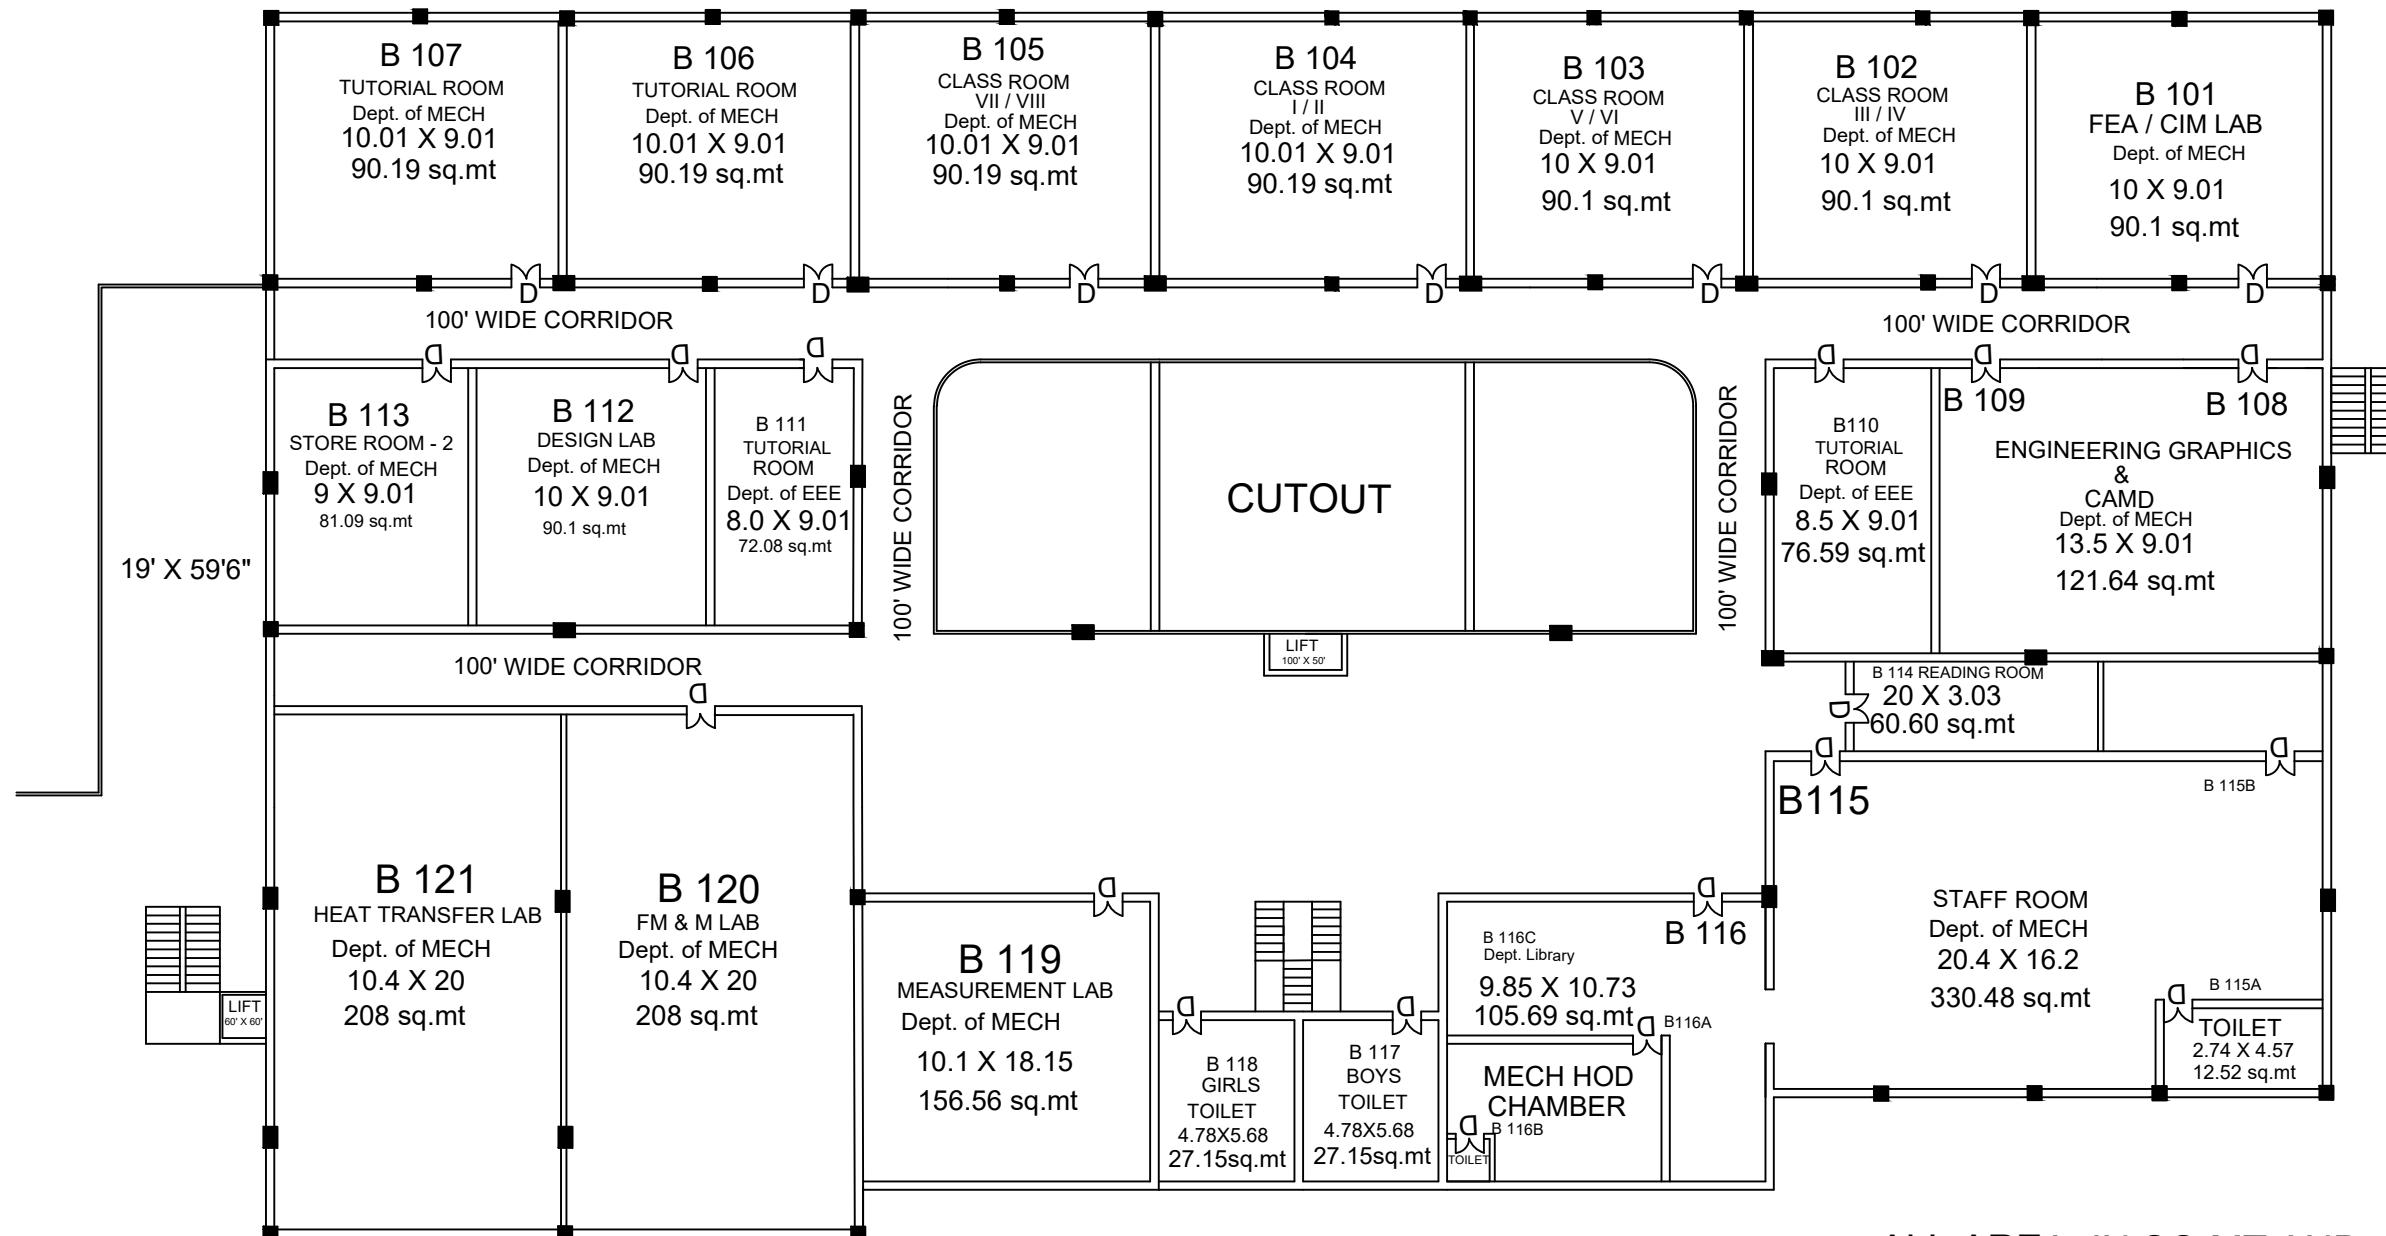

ALL AREA IN SQ.MT AND DIMENSIONS IN MTR

TOTAL AREA = 1838.93 SQ.MT